
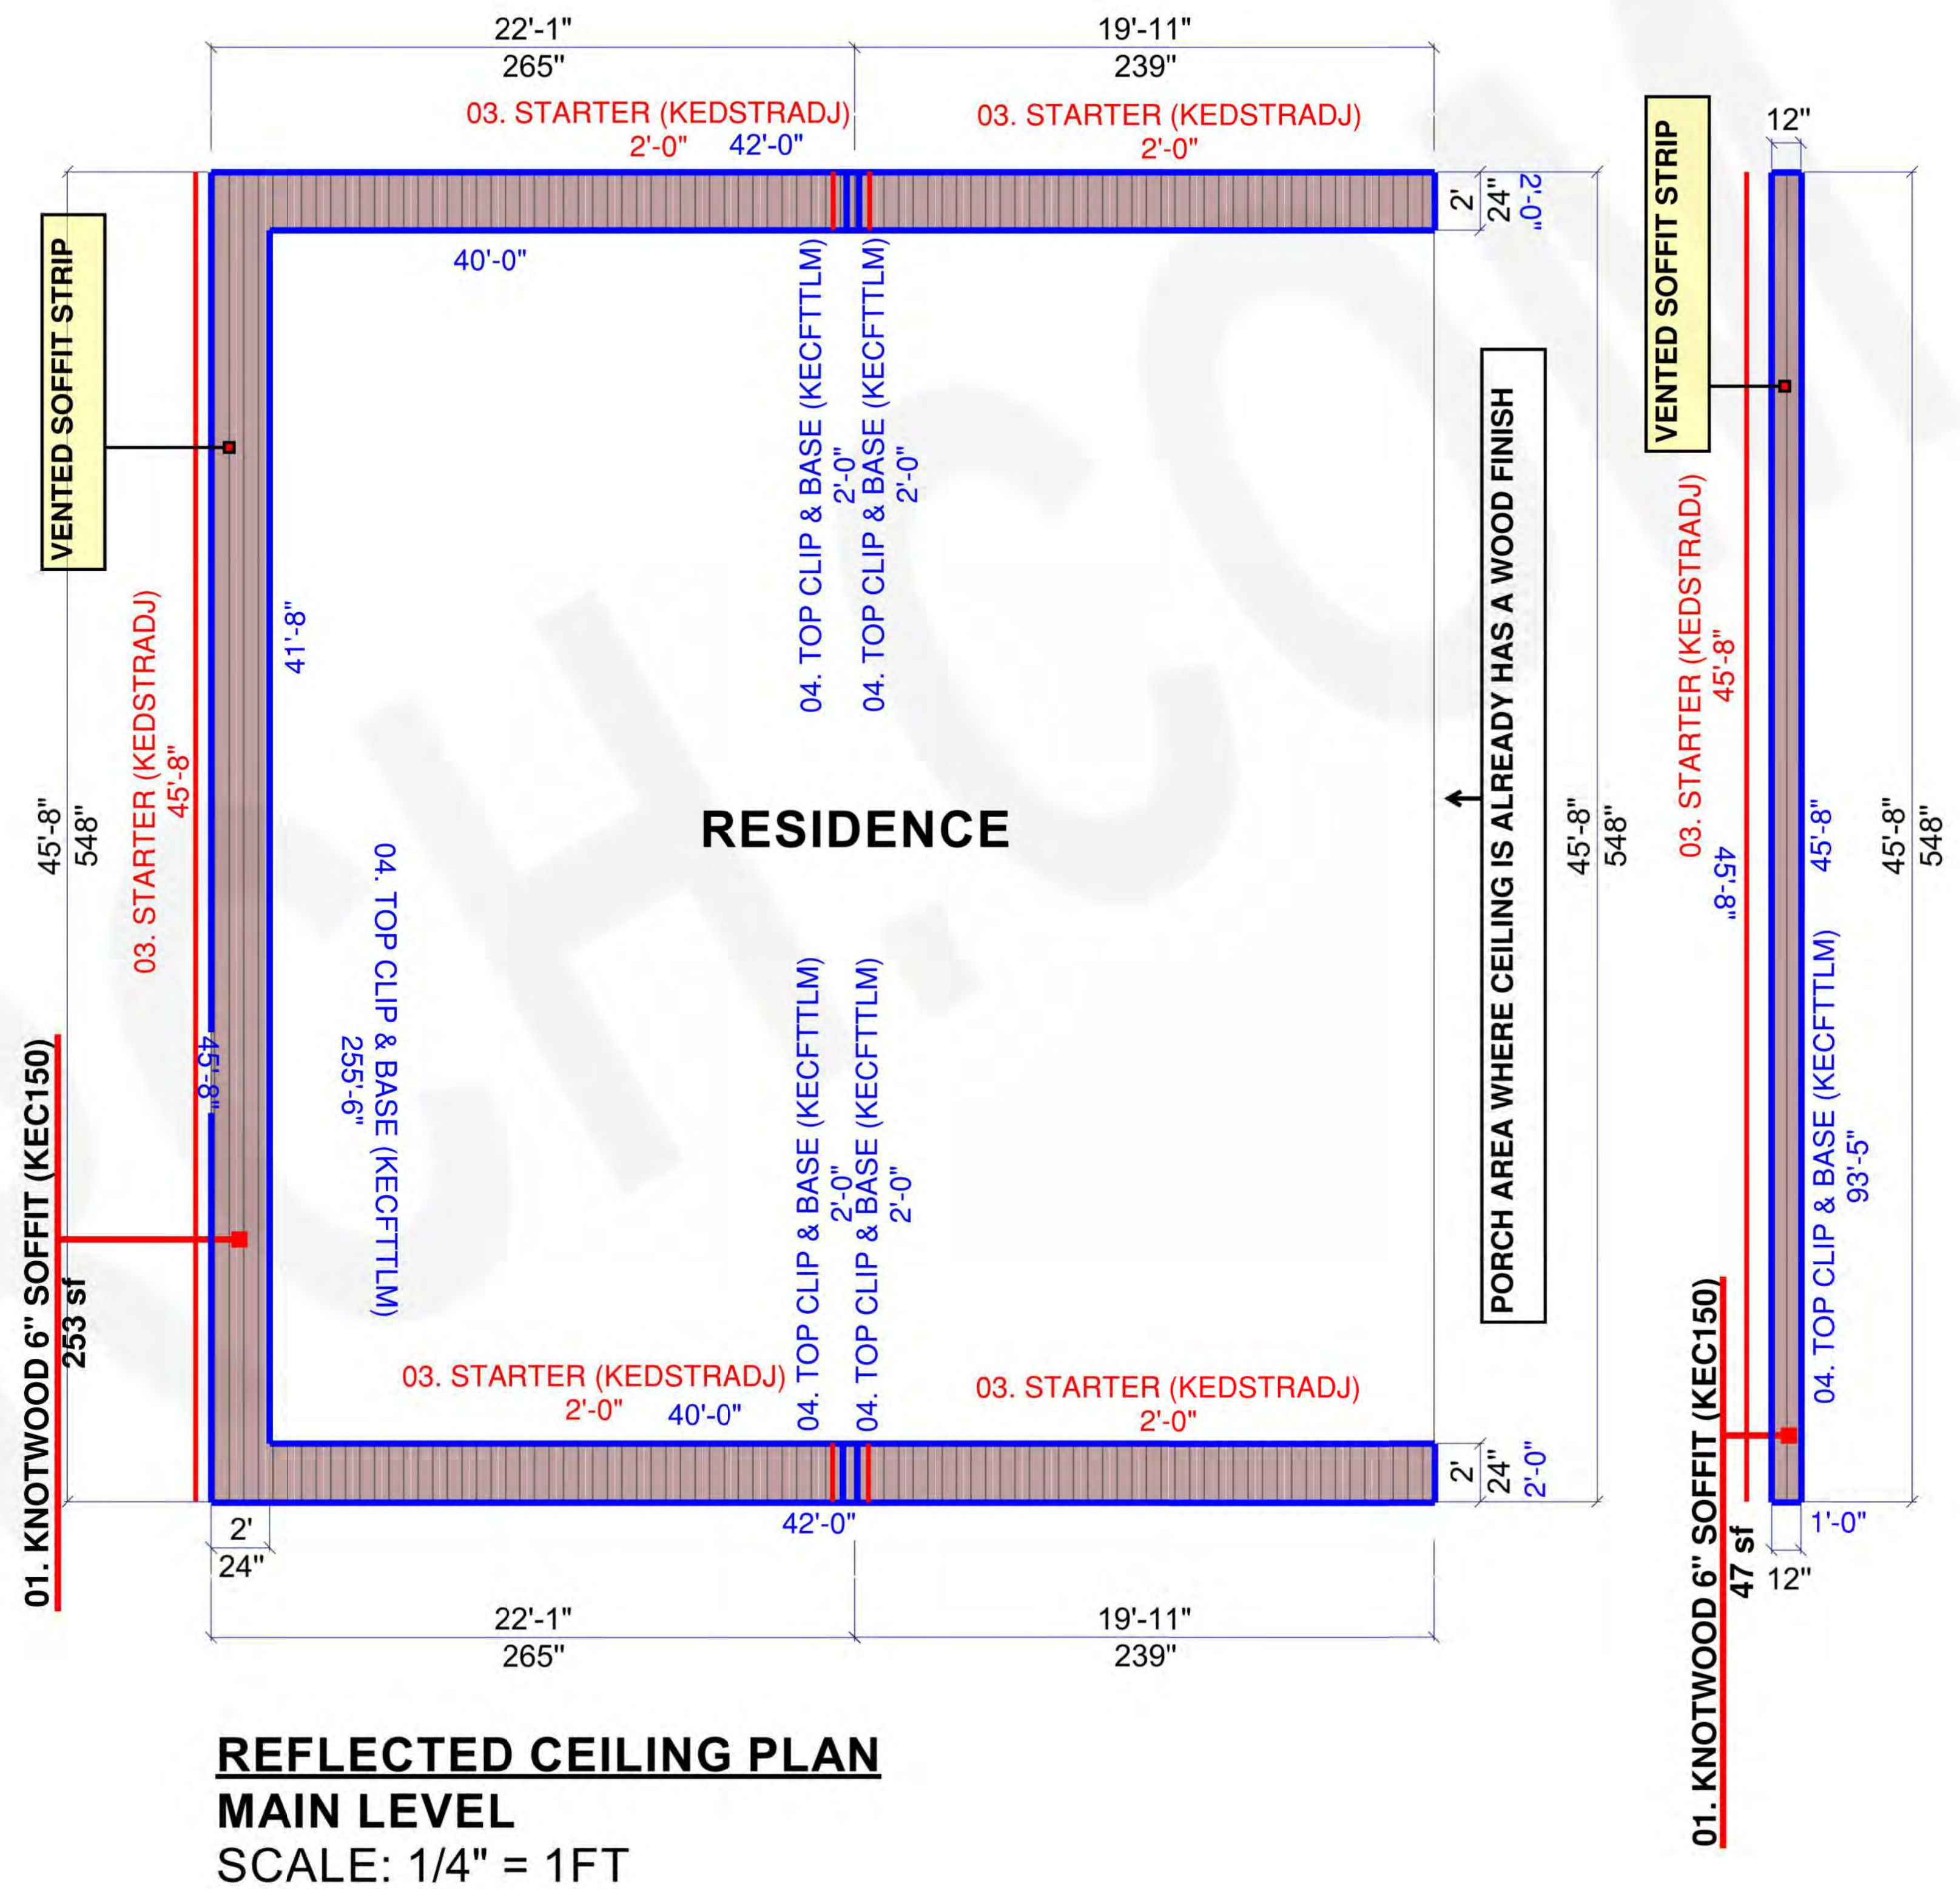


KNOTWOOD SOFFIT SYSTEM		
Description	Quantity	Unit
01. KNOTWOOD 6" SOFFIT (KEC150)	403	sf
02. KNOTWOOD VENTED CLADDING BOARD (KECV150)		sf
03. STARTER (KEDSTRADJ)	123.17	ft
04. TOP CLIP & BASE (KECFTTLM)	464.10	ft
<b>TOTAL FOR ALL SOFFIT SYSTEM</b>		
<b>01. KNOTWOOD 6" SOFFIT (KEC150)</b>		
403sqft + 10% = 443sqft, 9.25ft per piece = 48 pieces - 07 pieces (vented cladding board) = 41 pieces		
<b>02. KNOTWOOD VENTED CLADDING BOARD (KECV150)</b>		
07 pieces		
<b>03. STARTER (KEDSTRADJ)</b>		
123ft + 10% = 135ft, 18.5ft per piece = 08 pieces		
<b>04. TOP CLIP LARGE &amp; BASE (KECFTTLM)</b>		
464ft + 10% = 510ft, 18.5ft per piece = 28 pieces		
<b>05. CLADDING CLIP (KAOCC45)</b>		
403sqft = 05 pieces (Bag of 100)		

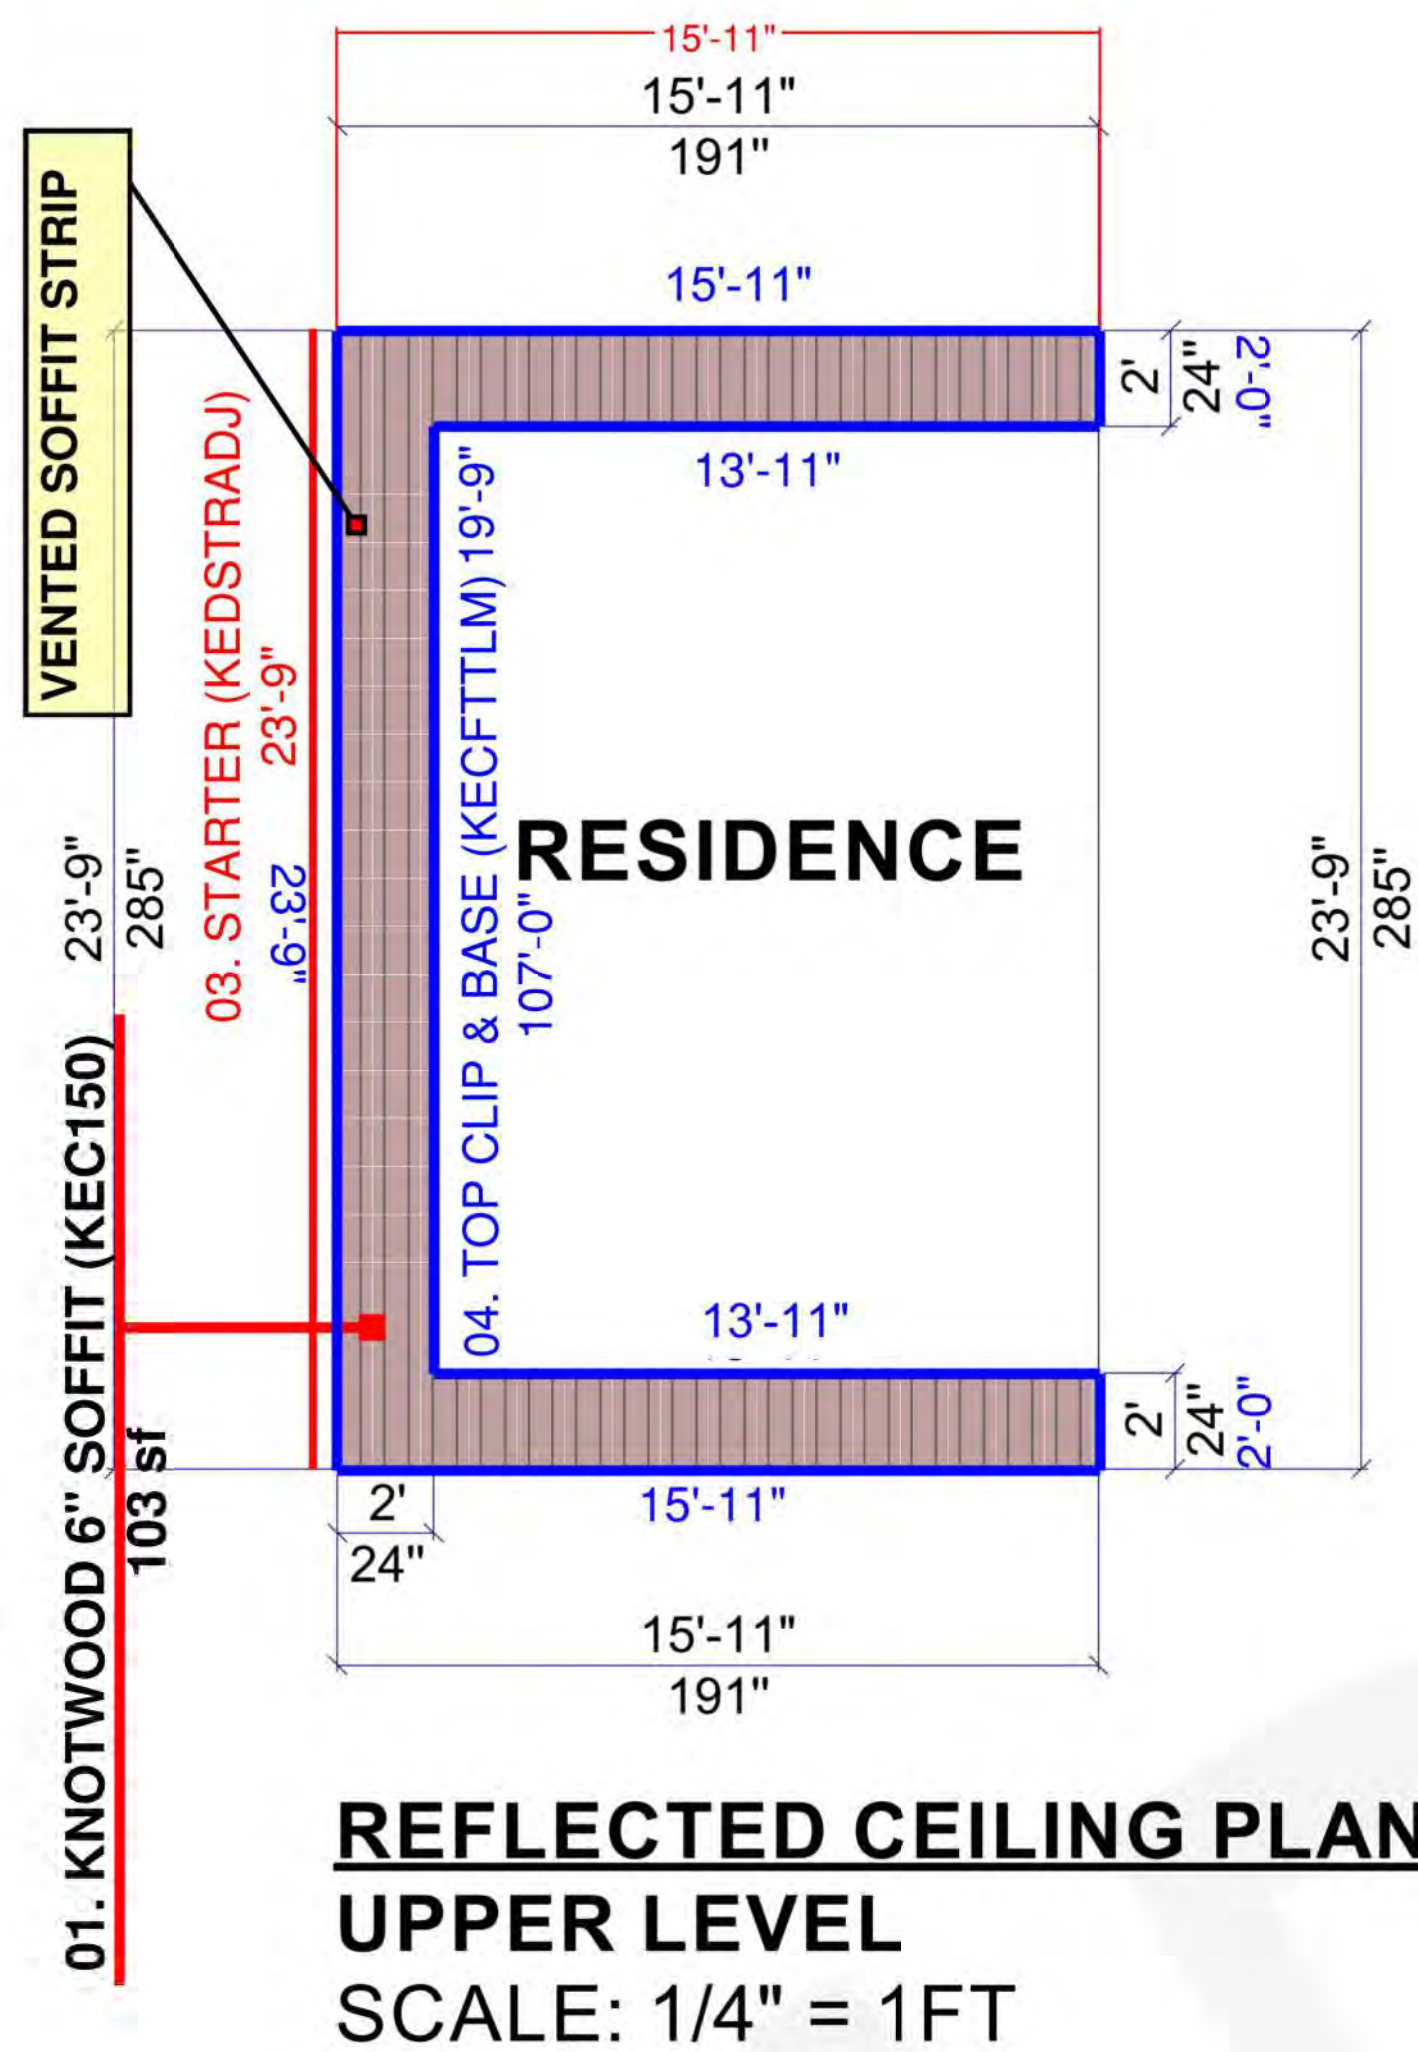

**BILL OF MATERIALS:  
KNOTWOOD SOFFIT PROFILES**

DESCRIPTION	PROFILES	QUANTITY
6" SOFFIT (KEC150) 6" x 5/8" x 18'6" 150mm x 16mm x 5650mm		<b>41 PIECES</b>
VENTED CLADDING BOARD (KECV150) 6" x 5/8" x 18'6" 150mm x 16mm x 5650mm		<b>07 PIECES</b>
STARTER (KEDSTRADJ) 1 5/8" x 5/8" x 18'6" 42mm x 16mm x 5650mm		<b>08 PIECES</b>
TOP CLIP BASE (KECFBF) 2 3/4" x 5/8" x 18'6" 70mm x 16mm x 5650mm		<b>28 PIECES</b>
TOP CLIP LARGE (KECFTTLM) 2 9/16" x 5/8" x 18'6" 65mm x 16mm x 5650mm		<b>28 PIECES</b>
CLADDING CLIP (KAOCC45) 1 1/2" x 5/8" 38mm x 16mm		<b>05 PIECES</b>
NOT INCLUDED	#10-12 1"-2" Self Drilling Screw Galvanized, Stainless Steel or Epoxy Coated Non corrosive #10-12 1"-2" Screw Galvanized, Stainless Steel or Epoxy Coated Non corrosive	

**PLEASE NOTE THAT:**

- THIS TAKEOFF AND QUANTITIES CALCULATED ARE A COMPLIMENTARY SERVICE FROM ALUMARCH. IT'S THE SOLE RESPONSIBILITY OF THE PURCHASER TO ENSURE QUANTITIES ARE CORRECT.

- THIS TAKEOFF HAS BEEN CALCULATED ON A SQUARE FOOTAGE BASIS. IN SOME AREAS, BUTT JOINTS MAY BE REQUIRED.