



ALUMARCH.COM

ALUMINUM


ALUMARCH.COM
ALUMINUM ARCHITECTURAL PRODUCTS

5925 Airport Road - Suite 200
Mississauga, ON L4V 1W1
888 888 9771
info@alumarch.com
www.alumarch.com

OWS PROVIDED BY:
ALUMARCH / KNOTWOOD
Mississauga, ON L4V 1W1
(905) 888-9771
info@alumarch.com
www.alumarch.com

DATE:
11-Jun-2021
SCALE:
DO NOT SCALE
PAGE:

1

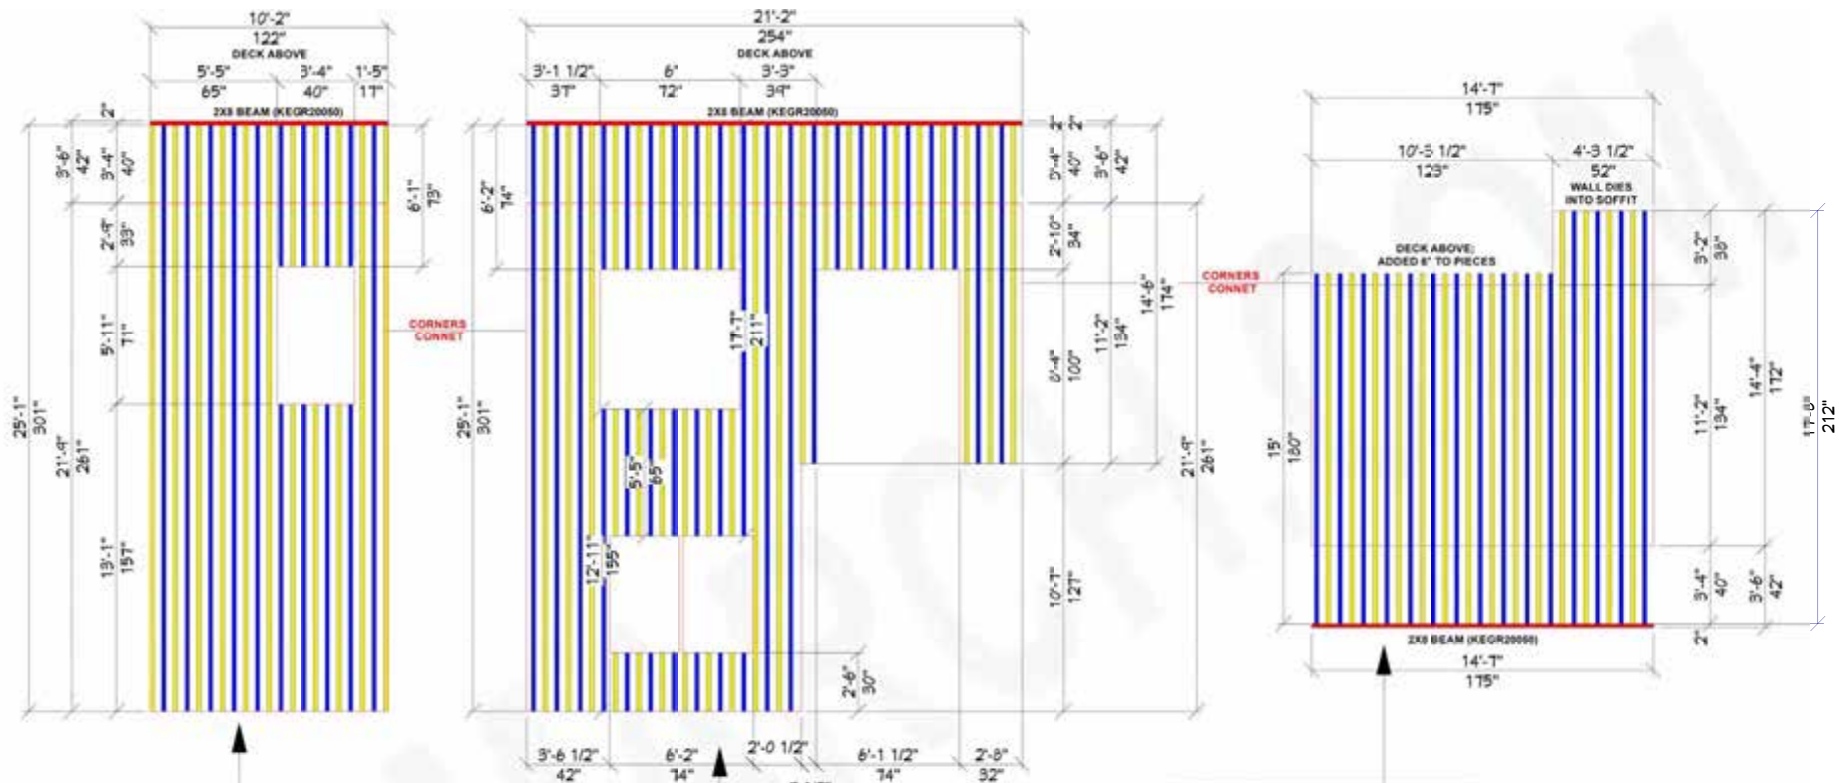

DETAIL A

- 01. 2X4 BATTEN (KEB10050F)
16 pieces
- 02. 2X4 END CAP (KAEC10050-R1)
17 pieces
- 03. 2X6 BATTEN (KEB15050F)
15 pieces
- 04. 2X6 END CAP (KAEC15050-R)
18 pieces
- 05. BATTEN BASE (KEB5050M)
31 pieces
- 06. 2X8 BEAM (KEGR20050)
01 piece
- 07. 2X8 END CAP (KAEC20050-R)
02 pieces

DETAIL B

- 01. 2X4 BATTEN (KEB10050F)
18 pieces
- 02. 2X4 END CAP (KAEC10050-R1)
30 pieces
- 03. 2X6 BATTEN (KEB15050F)
18 pieces
- 04. 2X6 END CAP (KAEC15050-R)
30 pieces
- 05. BATTEN BASE (KEB5050M)
35 pieces
- 06. 2X8 BEAM (KEGR20050)
01 piece
- 07. 2X8 END CAP (KAEC20050-R)
02 pieces

DETAIL C

- 01. 2X4 BATTEN (KEB10050F)
14 pieces
- 02. 2X4 END CAP (KAEC10050-R1)
10 pieces
- 03. 2X6 BATTEN (KEB15050F)
15 pieces
- 04. 2X6 END CAP (KAEC15050-R)
11 pieces
- 05. BATTEN BASE (KEB5050M)
29 pieces
- 06. 2X8 BEAM (KEGR20050)
01 piece
- 07. 2X8 END CAP (KAEC20050-R)
02 pieces

- 2X4 BATTEN (KEB10050F)**
2" x 4" x 18'6"
50mm x 100mm x 5650mm
- 2X6 BATTEN (KEB15050F)**
2" x 6" x 18'6"
50mm x 150mm x 5650mm
- 2X8 BEAM (KEGR20050)**
8" x 2" x 18'6"
200mm x 50mm x 5650mm

DETAIL D

- 01. 2X4 BATTEN (KEB10050F)
02 pieces
- 02. 2X4 END CAP (KAEC10050-R1)
02 pieces
- 03. 2X6 BATTEN (KEB15050F)
01 piece
- 04. 2X6 END CAP (KAEC15050-R)
02 pieces
- 05. BATTEN BASE (KEB5050M)
used cut offs


DETAIL E

- 01. 2X4 BATTEN (KEB10050F)
10 pieces
- 02. 2X4 END CAP (KAEC10050-R1)
34 pieces
- 03. 2X6 BATTEN (KEB15050F)
08 pieces
- 04. 2X6 END CAP (KAEC15050-R)
34 pieces
- 05. BATTEN BASE (KEB5050M)
09 pieces + cut offs







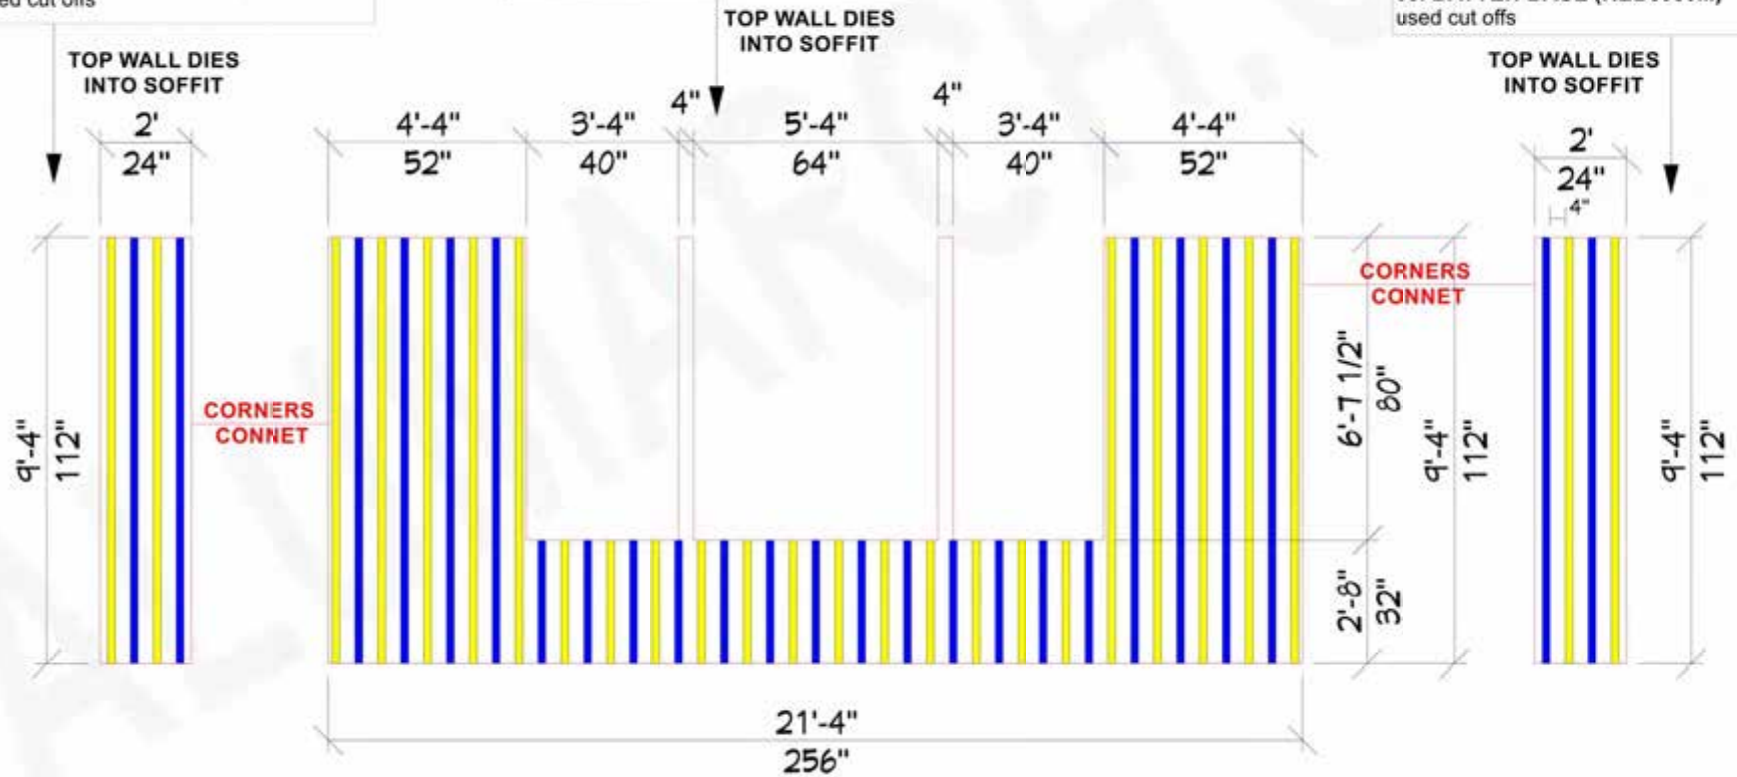










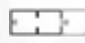




- 2X4 BATTEN (KEB10050F)
2" x 4" x 18'6"
50mm x 100mm x 5650mm
- 2X6 BATTEN (KEB15050F)
2" x 6" x 18'6"
50mm x 150mm x 5650mm
- 2X8 BEAM (KEGR20050)
8" x 2" x 18'6"
200mm x 50mm x 5650mm

DETAIL F

- 01. 2X4 BATTEN (KEB10050F)
02 pieces
- 02. 2X4 END CAP (KAEC10050-R1)
02 pieces
- 03. 2X6 BATTEN (KEB15050F)
02 pieces
- 04. 2X6 END CAP (KAEC15050-R)
02 pieces
- 05. BATTEN BASE (KEB5050M)
used cut offs



KNOTWOOD BILL OF MATERIALS FOR ALL BATTEN SYSTEM:

DESCRIPTION		PROFILE			QUANTITY
	2X4 BATTEN (KEB10050F) 2" x 4" x 18'6" 50mm x 100mm x 5650mm				62 PIECES
	2X6 BATTEN (KEB15050F) 2" x 6" x 18'6" 50mm x 150mm x 5650mm				59 PIECES
	BATTEN BASE (KEB5050M) 2" x 2" x 18'6" 50mm x 50mm x 5650mm				104 PIECES
	2X8 BEAM (KEGR20050) 8" x 2" x 18'6" 200mm x 50mm x 5650mm				03 PIECES
	2X4 END CAP (KAEC10050-R1) 2" x 4" 50mm x 100mm				95 PIECES
	2X6 END CAP (KAEC15050-R) 2" x 6" 50mm x 150mm				97 PIECES
	2X8 END CAP (KAEC20050-R) 2" x 8" 50mm x 200mm				06 PIECES